


NOTE:
WINDOW GLASS TO ALL UNITS IS TO
COMPLY WITH BCA PART 9 REPORT

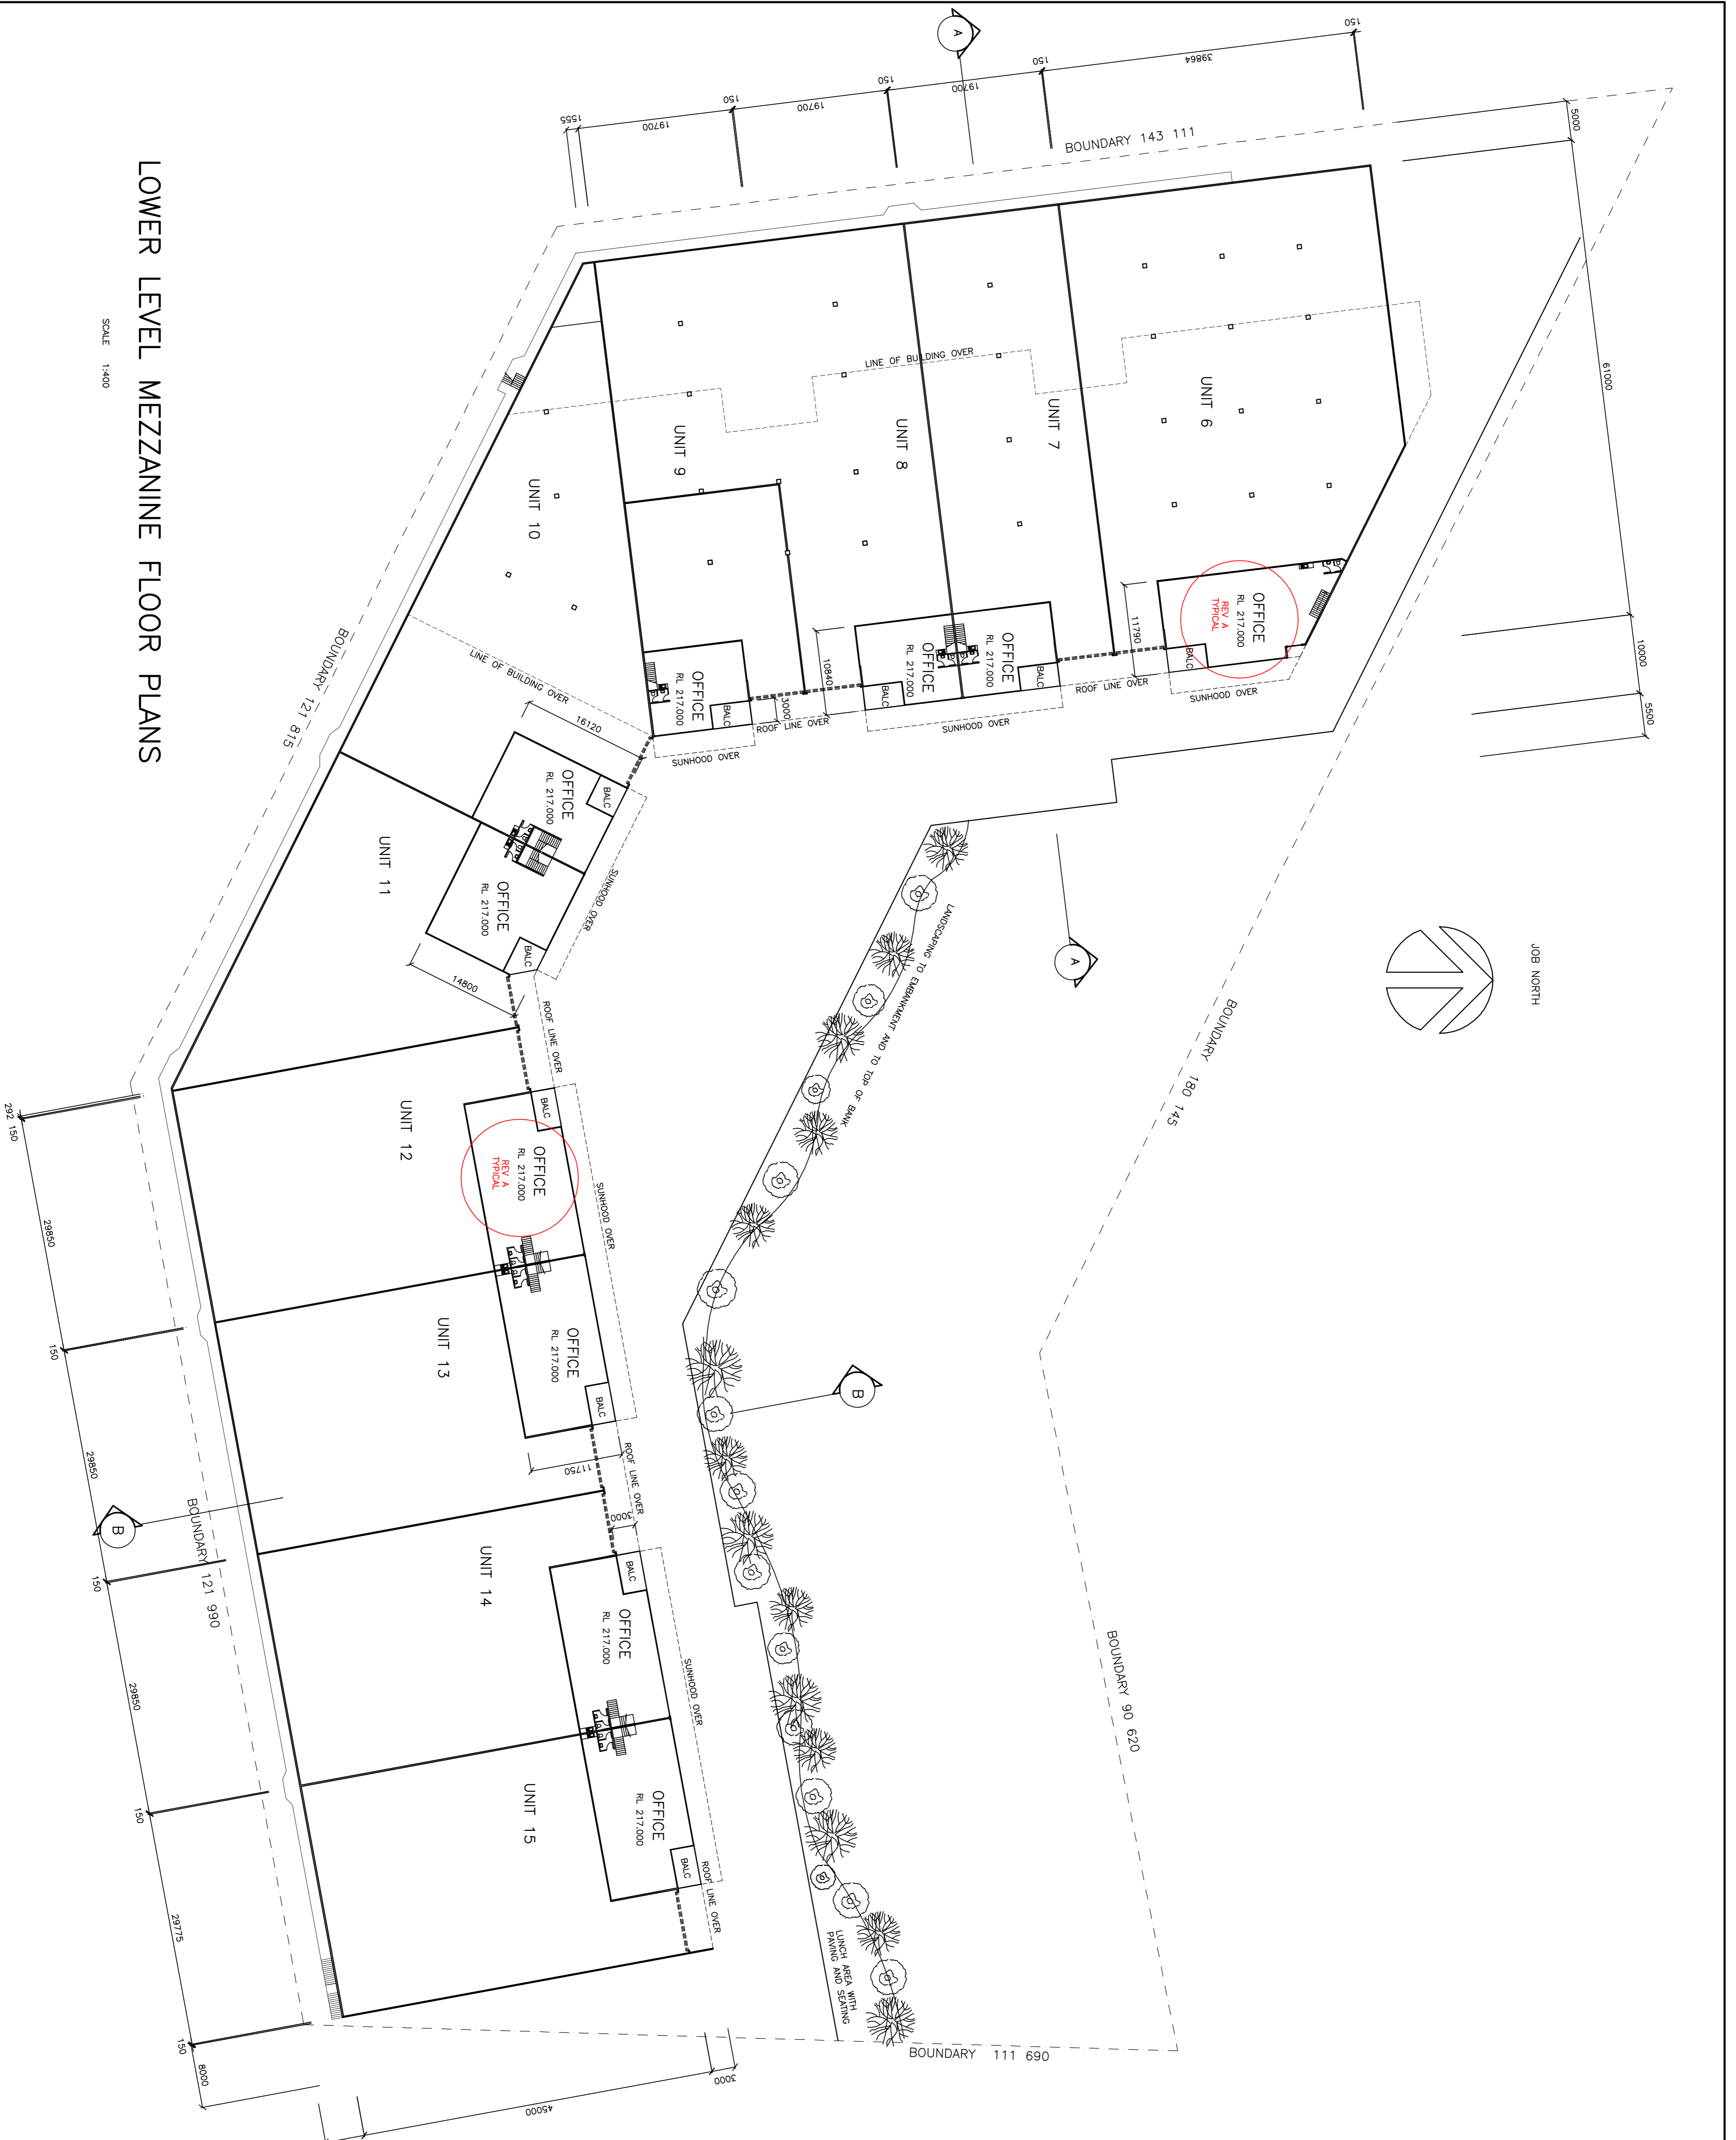

LOWER LEVEL MEZZANINE FLOOR PLANS

SCALE 1:400

CHARTERED MEMBER OF THE BUILDING DESIGNERS ASSOCIATION OF NEW NC

680 PACIFIC HIGHWAY KILLARA NSW 2071 AUSTRALIA
TELEPHONE (02) 9418 2711 MOBILE 0408 463 784 FAX (02) 9418 2755
EMAIL nexusdesign@nexusdesign.com.au ASB 95 002 333 753

nexus design PTY LTD

PROJECT
PROPOSED FACTORY/WAREHOUSE
DEVELOPMENT AT
22 BEAUMONT ROAD
MT KURUNG-CAL
FOR INDUSTRIAL PARKS OF AUSTRALIA PTY LTD

DATE SEPTEMBER 2007
SCALE 1:400
DESIGN

JOB No 2079B DWG No DA4 B

REGION B MARKER RESPONSE TO ACHIEVE BCA COMPLIANCE 14-03-08
FLOOR LEVEL BASED 1m
REGION A MEZZANINE FLOORS TO UNITS 1,2,3 & 4 REDUCED IN AREA 1-2-08

CONTRACTOR NEXUS DESIGN PTY LTD. NO PART OF THIS DESIGN OR DRAWING MAY BE USED, REPRODUCED OR COPIED IN ANY FORM WITHOUT WRITTEN PERMISSION FROM NEXUS DESIGN PTY LTD