


UPPER LEVEL MEZZANINE FLOOR PLANS

SCALE 1:400

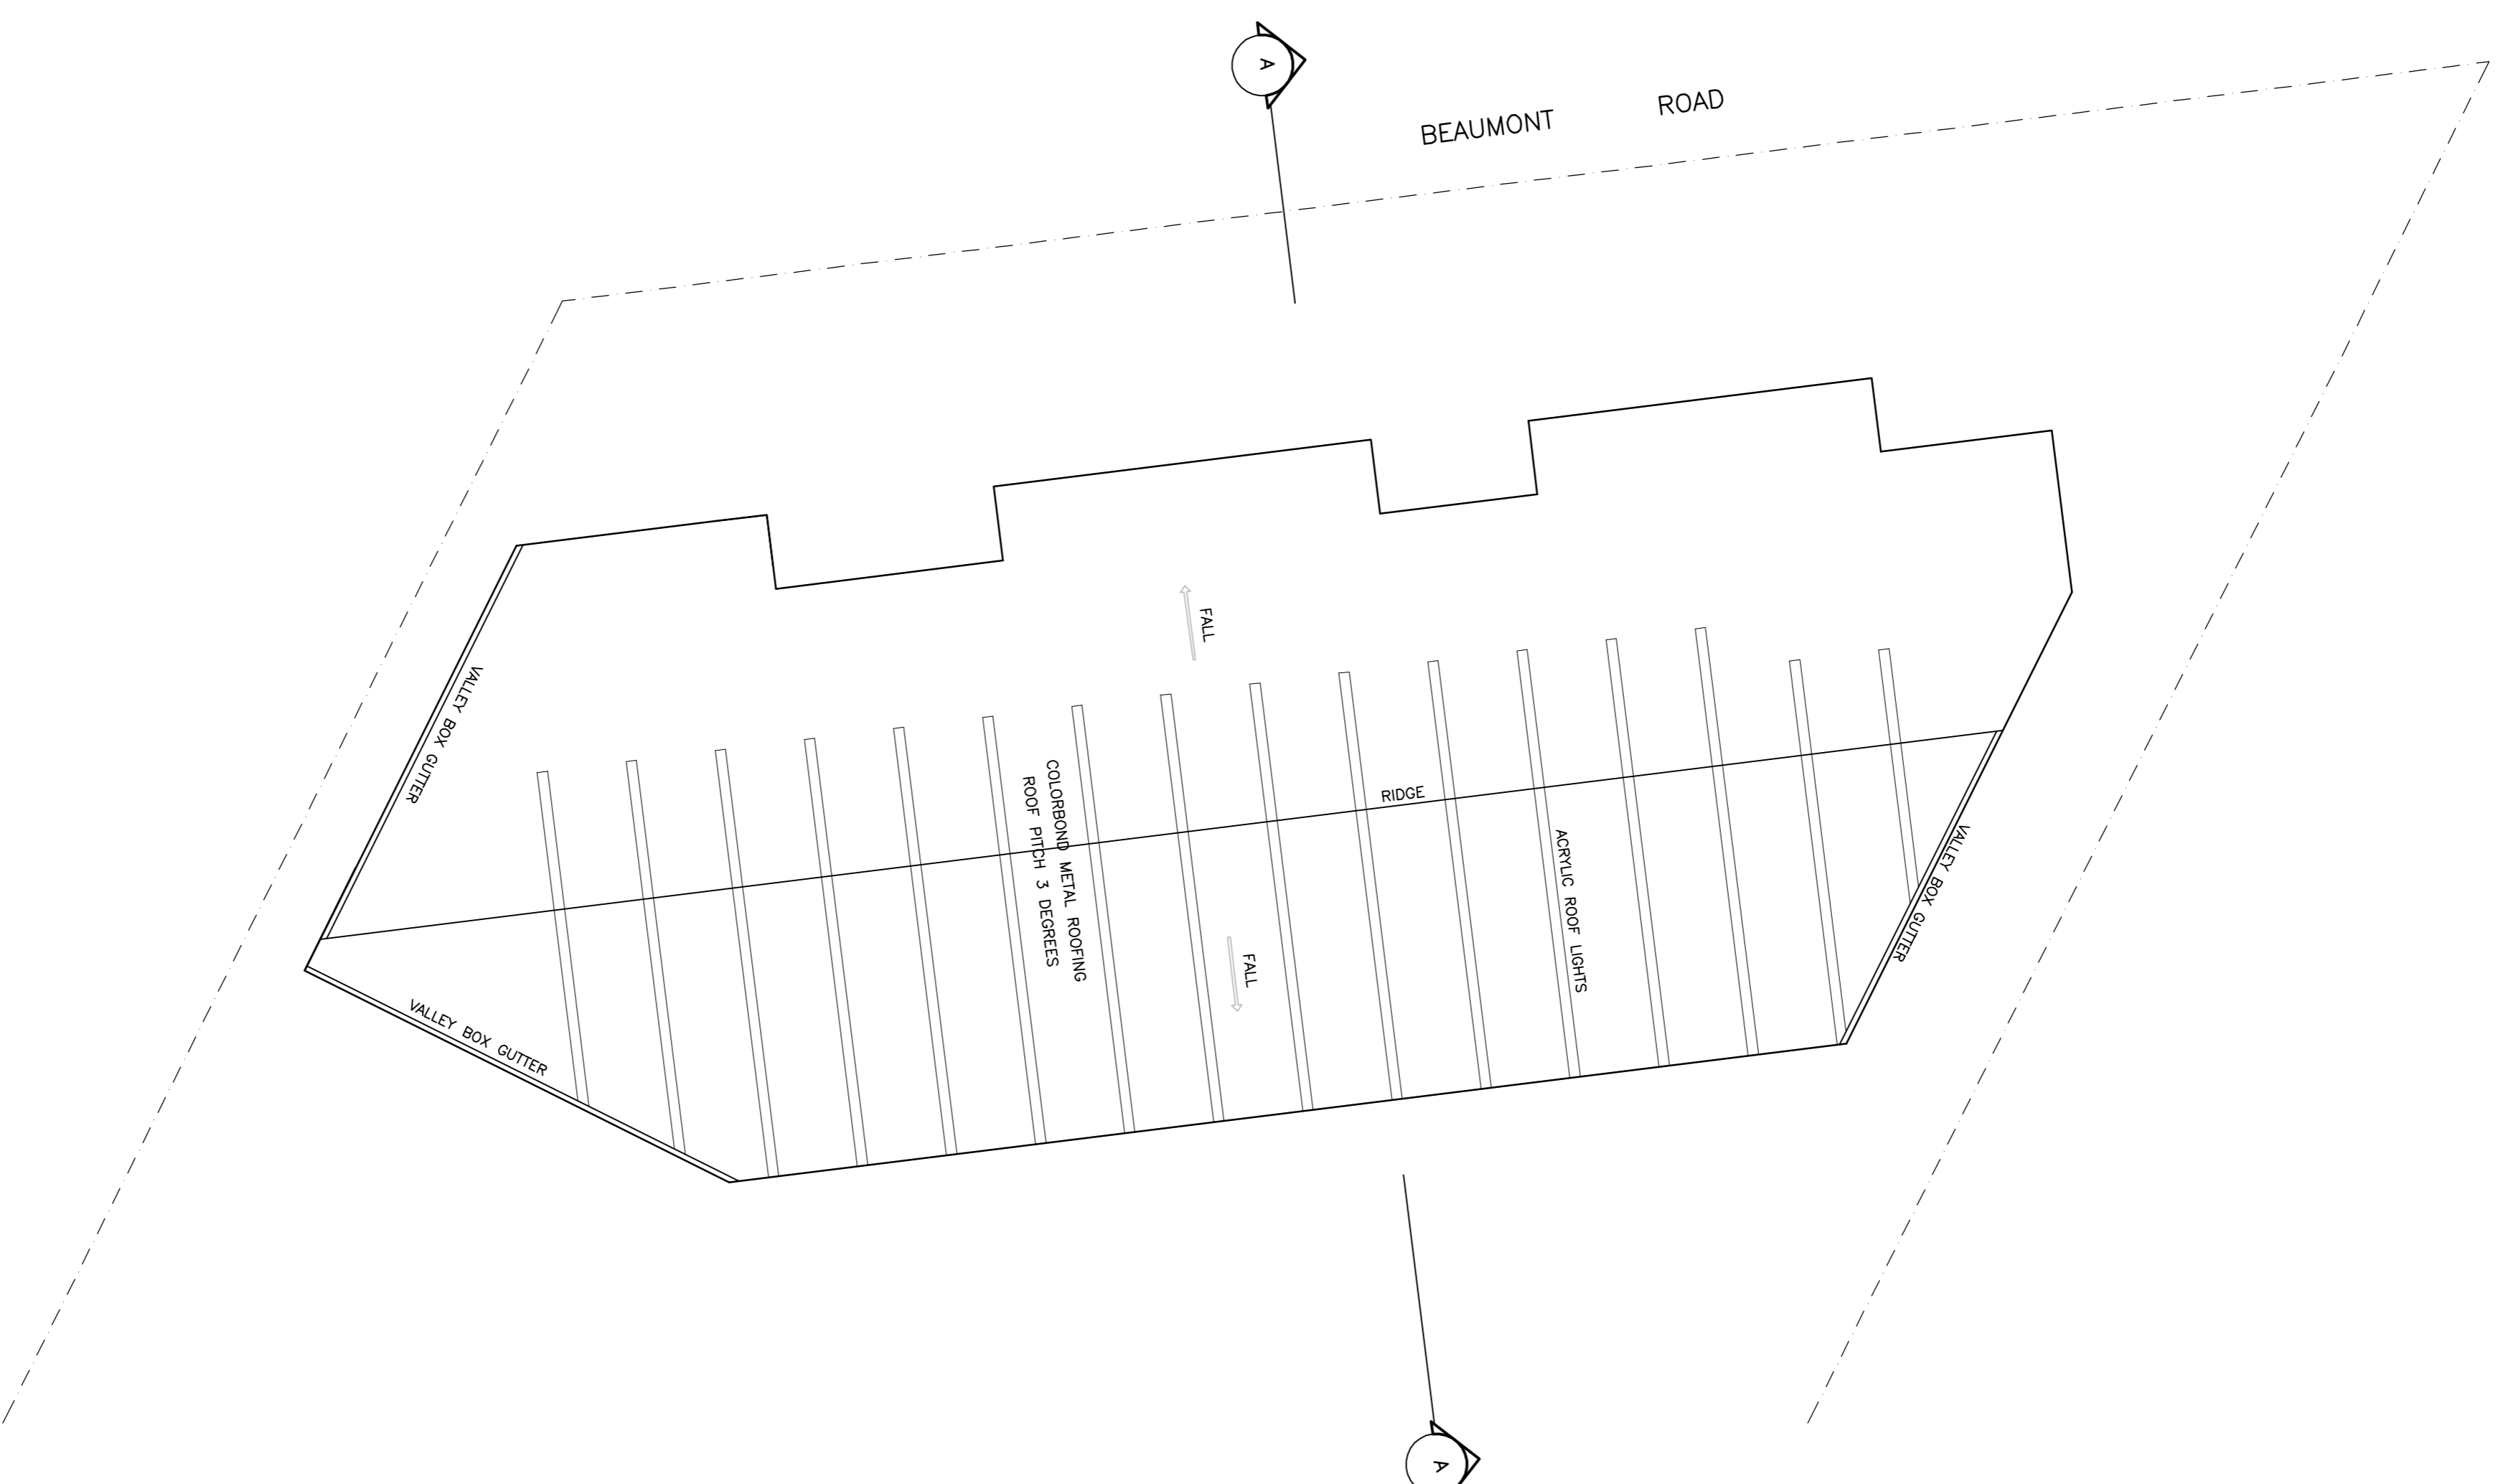


UPPER LEVEL ROOF PLAN

SCALE 1:400

NOTE: GLASS TO ALL UNITS IS TO COMPLY WITH BCA PART 9 REVISION 1

REVISION B SOME ADDED TO UNIT 5 FOR BCA COMPLIANCE 14-1-08
FLOOR LEVELS RAISED
REVISION A MEZZANINE FLOORS TO UNITS 1,2,3 & 4 REDUCED IN AREA 1-2-08

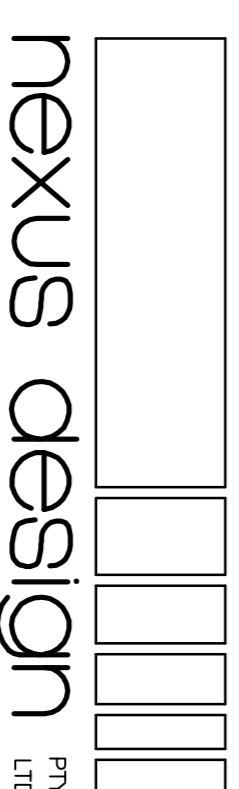

680 PACIFIC HIGHWAY KILLARA NSW 2071 AUSTRALIA
TELEPHONE (02) 9418 2711 MOBILE 0408 463 784 FAX (02) 9418 2755
EMAIL nexusdesign@nexusdesign.com.au ABRN 95 002 333 7533



REGISTERED MEMBER OF THE BUILDING DESIGNERS ASSOCIATION OF NEW SOUTH WALES

PROJECT
PROPOSED FACTORY/WAREHOUSE
DEVELOPMENT AT
22 BEAUMONT ROAD
MT KURIBING-CAL
FOR INDUSTRIAL PARKS OF AUSTRALIA PTY LTD

CONSENT: NEXUS DESIGN PTY LTD. NO PART OF THIS DESIGN OR DRAWING MAY BE USED, REPRODUCED OR COPIED IN ANY FORM WITHOUT WRITTEN PERMISSION FROM NEXUS DESIGN PTY LTD

SCALE 1:400 DATE SEPTEMBER 2007

DESIGN DRAWN

JOB No 2079B DWG No DA2 B