


BASEMENT CAR PARKING PLANS

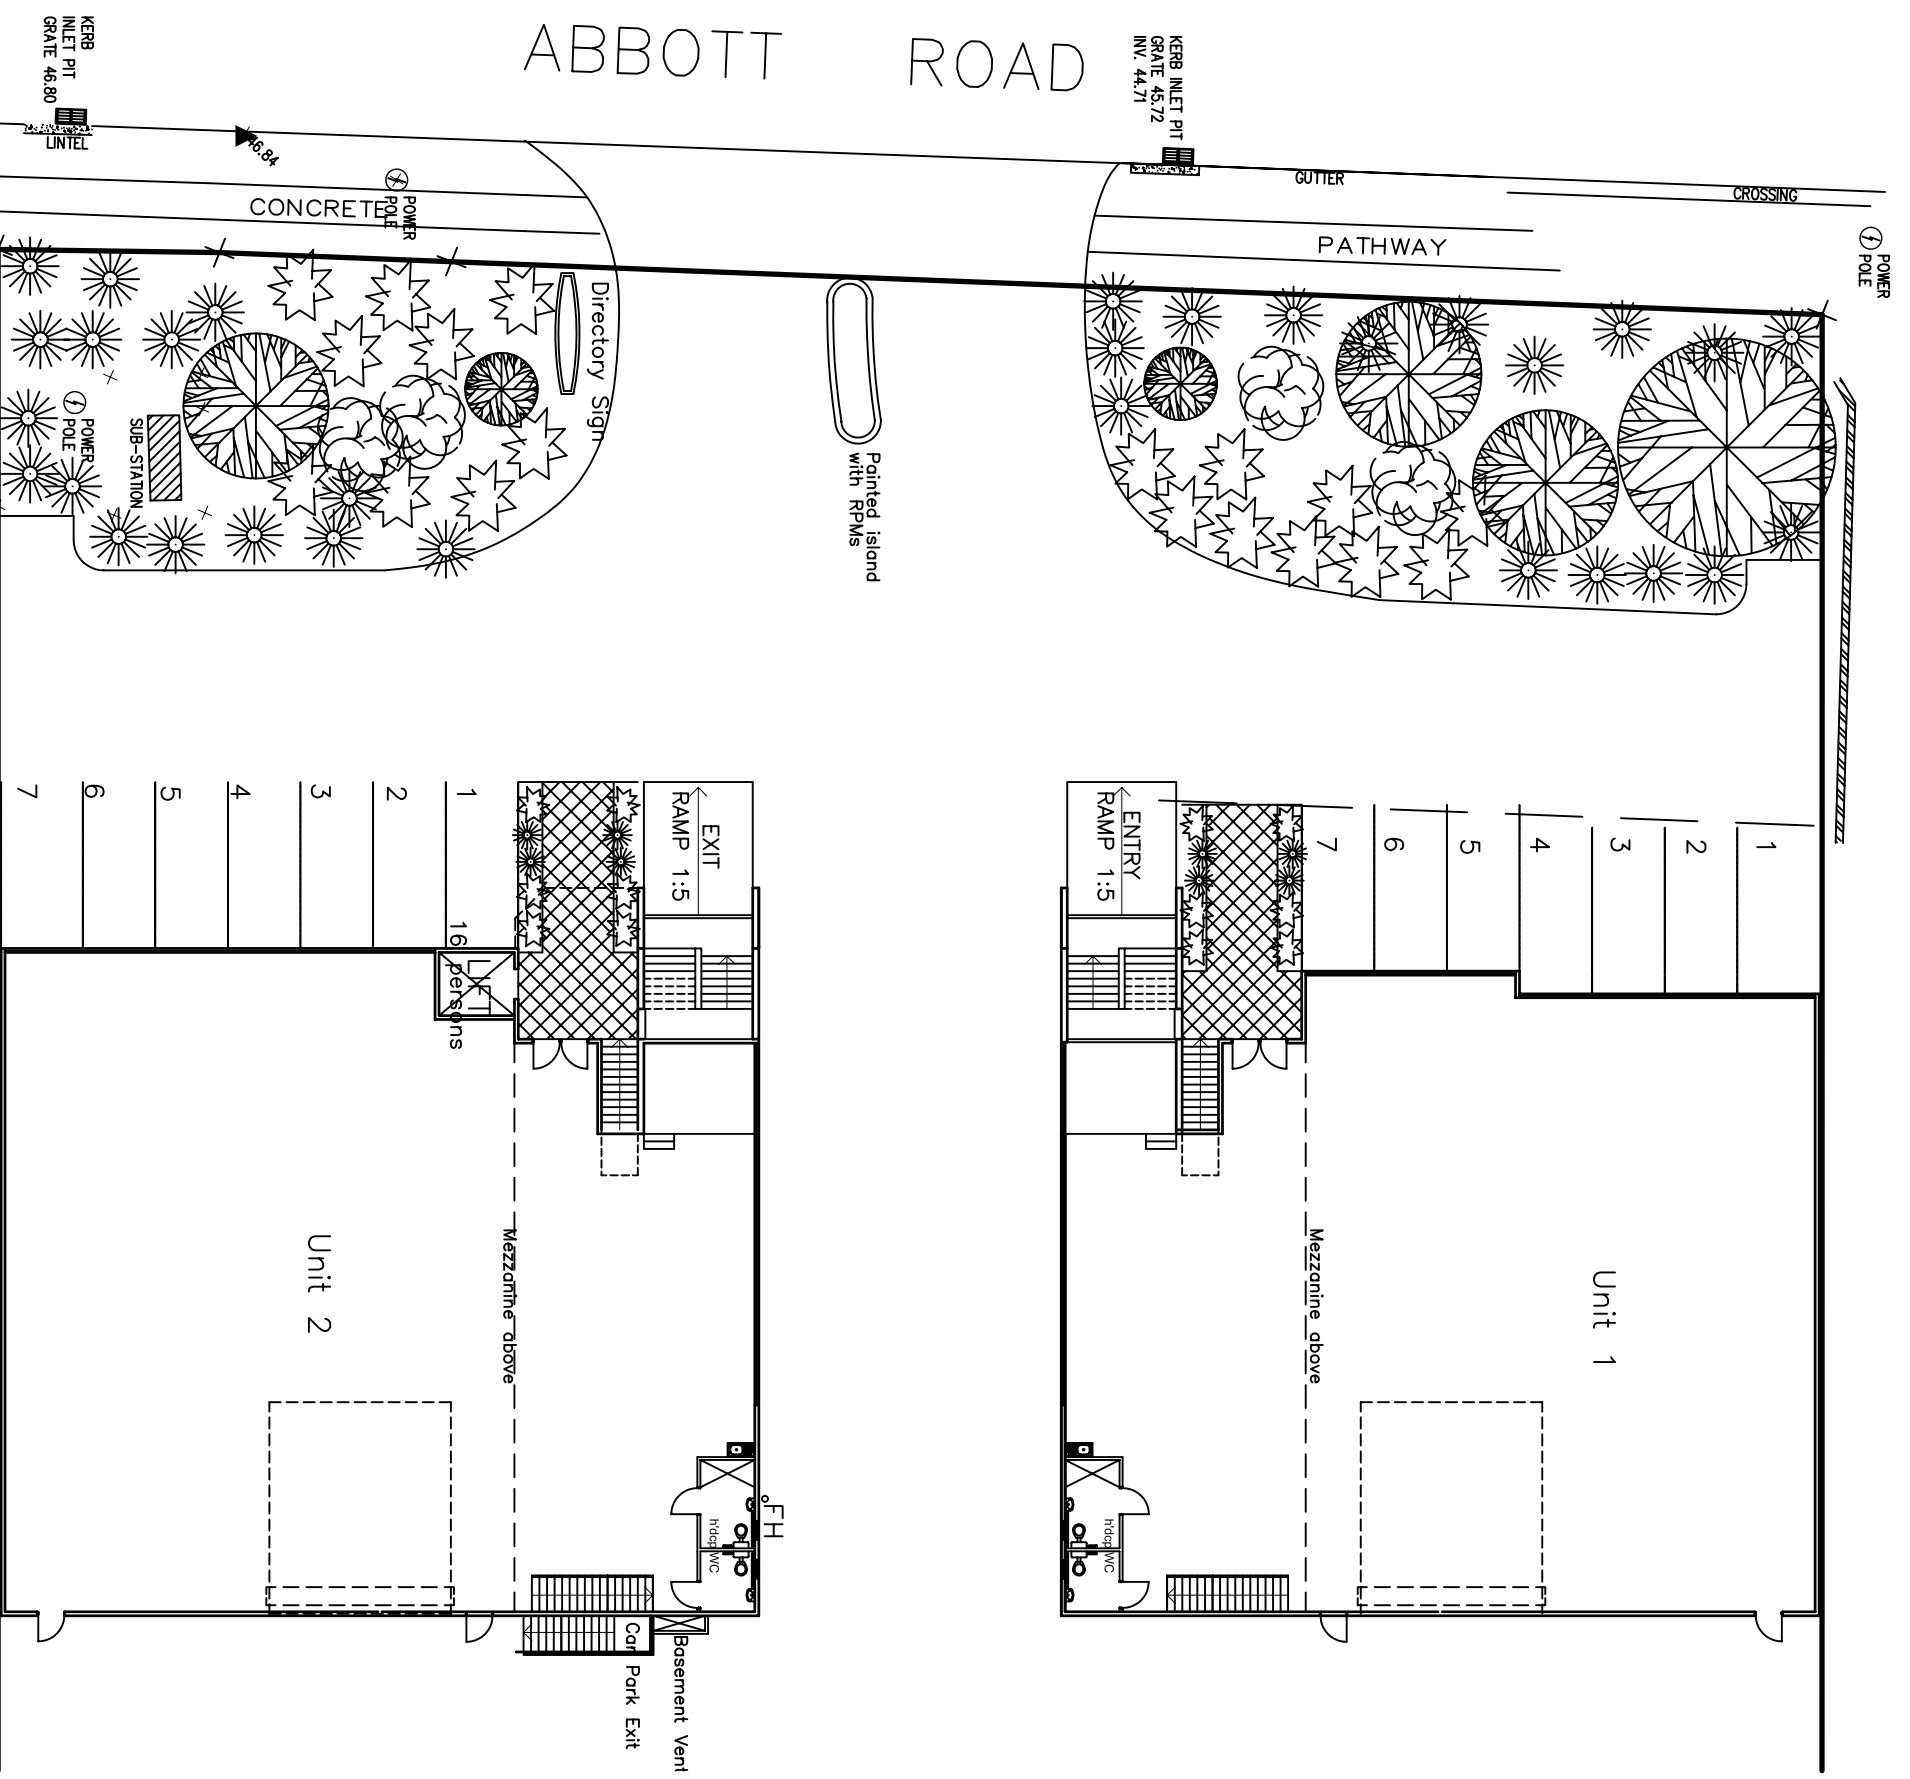

GROUND FLOOR PLANS